


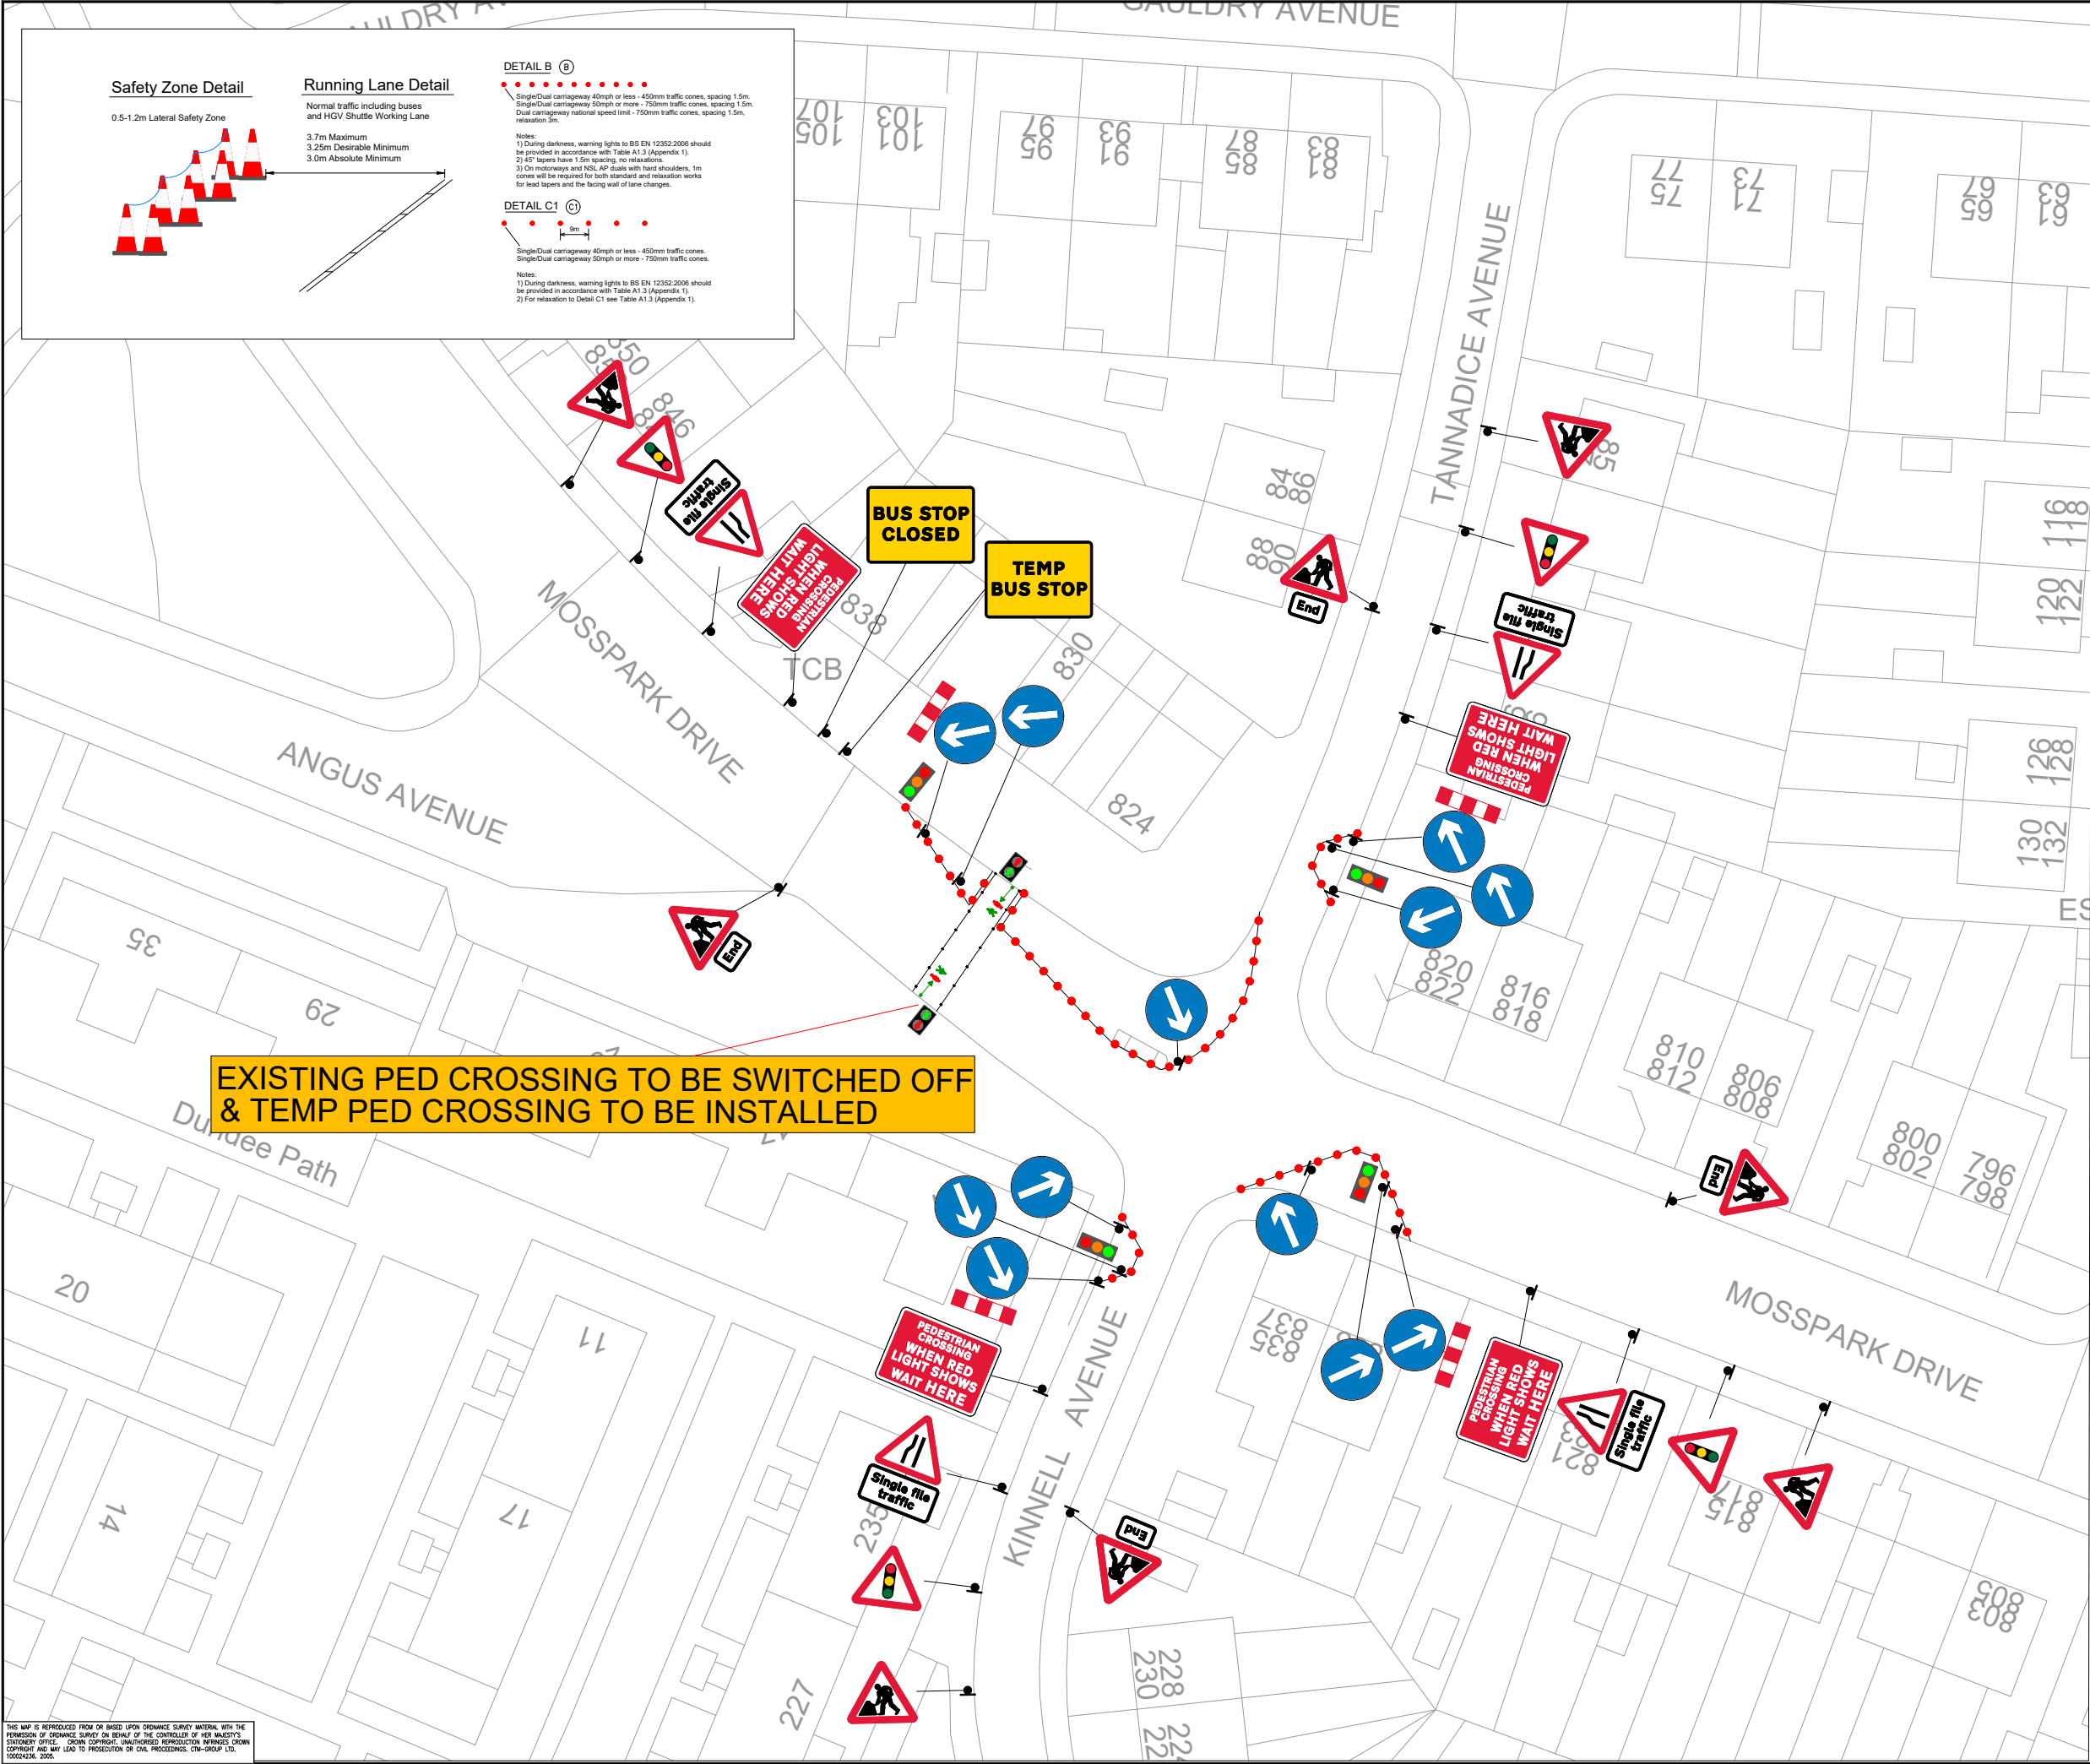

Traffic sign

Traffic cone/cylinder

Works Area

Kerb Hopper

Pedestrian Barrier

No Waiting Cones

NOTES

1. Inner ring management detail.

2. All cones 1m unless stated

3. All temporary signs will be in accordance with TSRGD 2016, Safety at Streetworks and Roadworks 2013 and Ch8 of TSM 2009.

TRAFFIC ENGINEERING SOLUTIONS

SAFETY, HEALTH AND ENVIRONMENTAL INFORMATION

IN ADDITION TO THE HAZARDS/RISKS NORMALLY ASSOCIATED WITH THE TYPES OF WORK DETAILED ON THIS DRAWING, NOTE THE FOLLOWING SIGNIFICANT RESIDUAL RISKS

NONE (ENTER 'NONE' IF APPLICABLE)

NONE (ENTER 'NONE' IF APPLICABLE)

NONE (ENTER 'NONE' IF APPLICABLE)

NONE (ENTER 'NONE' IF APPLICABLE)

Stat

Rev

Purpose of Issue

Date

Auth

Rev

Description

By

Date

Chk'd

Auth

Client

Pipeline Energy Solutions

Project

MOSSPARK DRIVE AT TANNADICE AVENUE
GLASGOW, G52 3DA

Title

MOSSPARK DRIVE AT TANNADICE AVENUE
GLASGOW, G52 3AT
TEMP 4-WAY TTL WITH 1 X PED CROSSING

Sheet Size

Original Scale

Designed/Drawn

Checked

Authorised

A1

NTS

WL

BR

BR

Status

Drawing Number

Rev

000015

C:\Users\William Lygate\Desktop\TM PLANS\Pipeline Energy Solutions\Arbroath Avenue Glasgow\CAD\4 WAY 1 PED Mosspar Dr @ Tannadice Ave TM04.dwg