


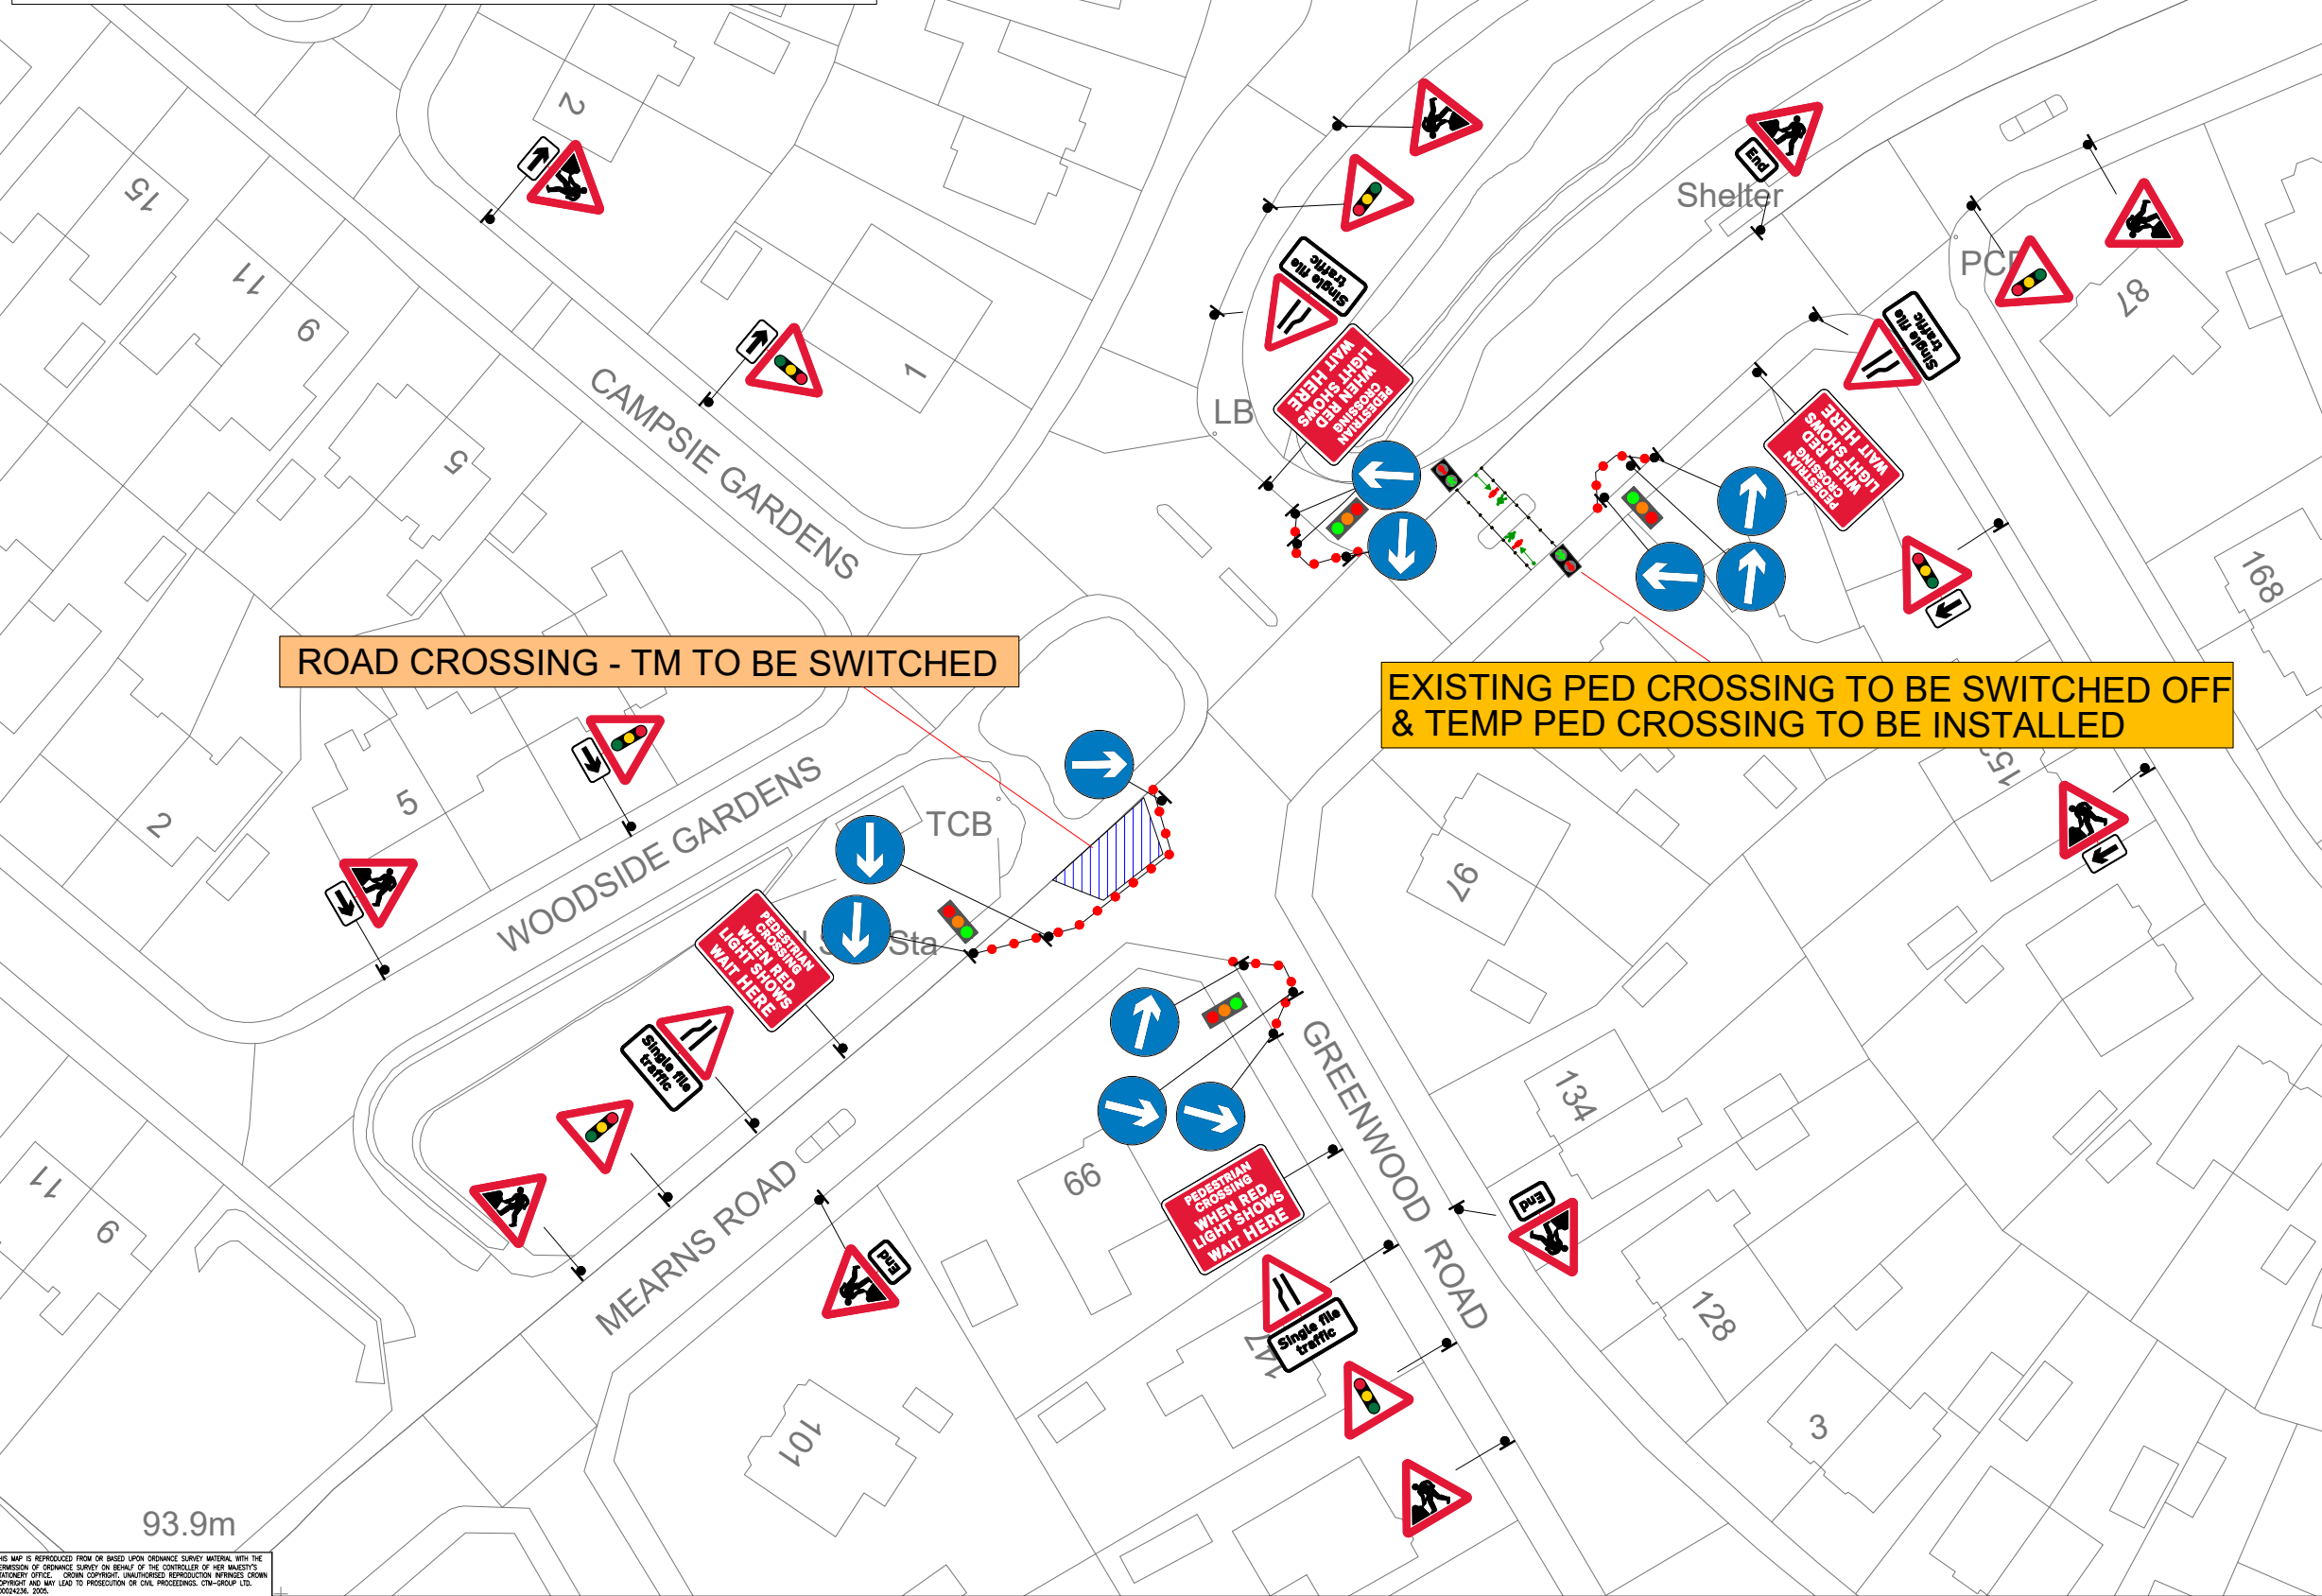

-  Traffic sign
-  Traffic cone/cylinder
-  Works Area
-  Kerb Hopper
-  Pedestrian Barrier
-  No Waiting Cones

- NOTES
1. Inner ring management detail.
 2. All cones 1m unless stated
 3. All temporary signs will be in accordance with TSRGD 2016, Safety at Streetworks and Roadworks 2013 and Ch8 of TSM 2009.



SAFETY, HEALTH AND ENVIRONMENTAL INFORMATION
IN ADDITION TO THE HAZARDS/RISKS NORMALLY ASSOCIATED WITH THE
TYPES OF WORK DETAILED ON THIS DRAWING, NOTE THE FOLLOWING
SIGNIFICANT RESIDUAL RISKS

NONE (ENTER 'NONE' IF APPLICABLE)

NONE (ENTER 'NONE' IF APPLICABLE)

NONE (ENTER 'NONE' IF APPLICABLE)

DECOMMISSIONING/DEMOLITION
NONE (ENTER 'NONE' IF APPLICABLE)

[illegible][illegible]

Rev	Description	By	Date	Chk'd
-----	-------------	----	------	-------



Project

MEARNS ROAD
GLASGOW, G76 7UN

Title

MEARNS ROAD,
GLASGOW, G76 7UN
TEMP 4-WAY TTL WITH 1 X PED CROSSING

Sheet Size A1	Original Scale NTS	Designed/Drawn WL	Checked TH	Authorised TH
		Date 13/05/25	Date 13/05/25	Date 13/05/25
Status	Drawing Number	Rev		